


# SINGLE ZONE Wiring Diagram

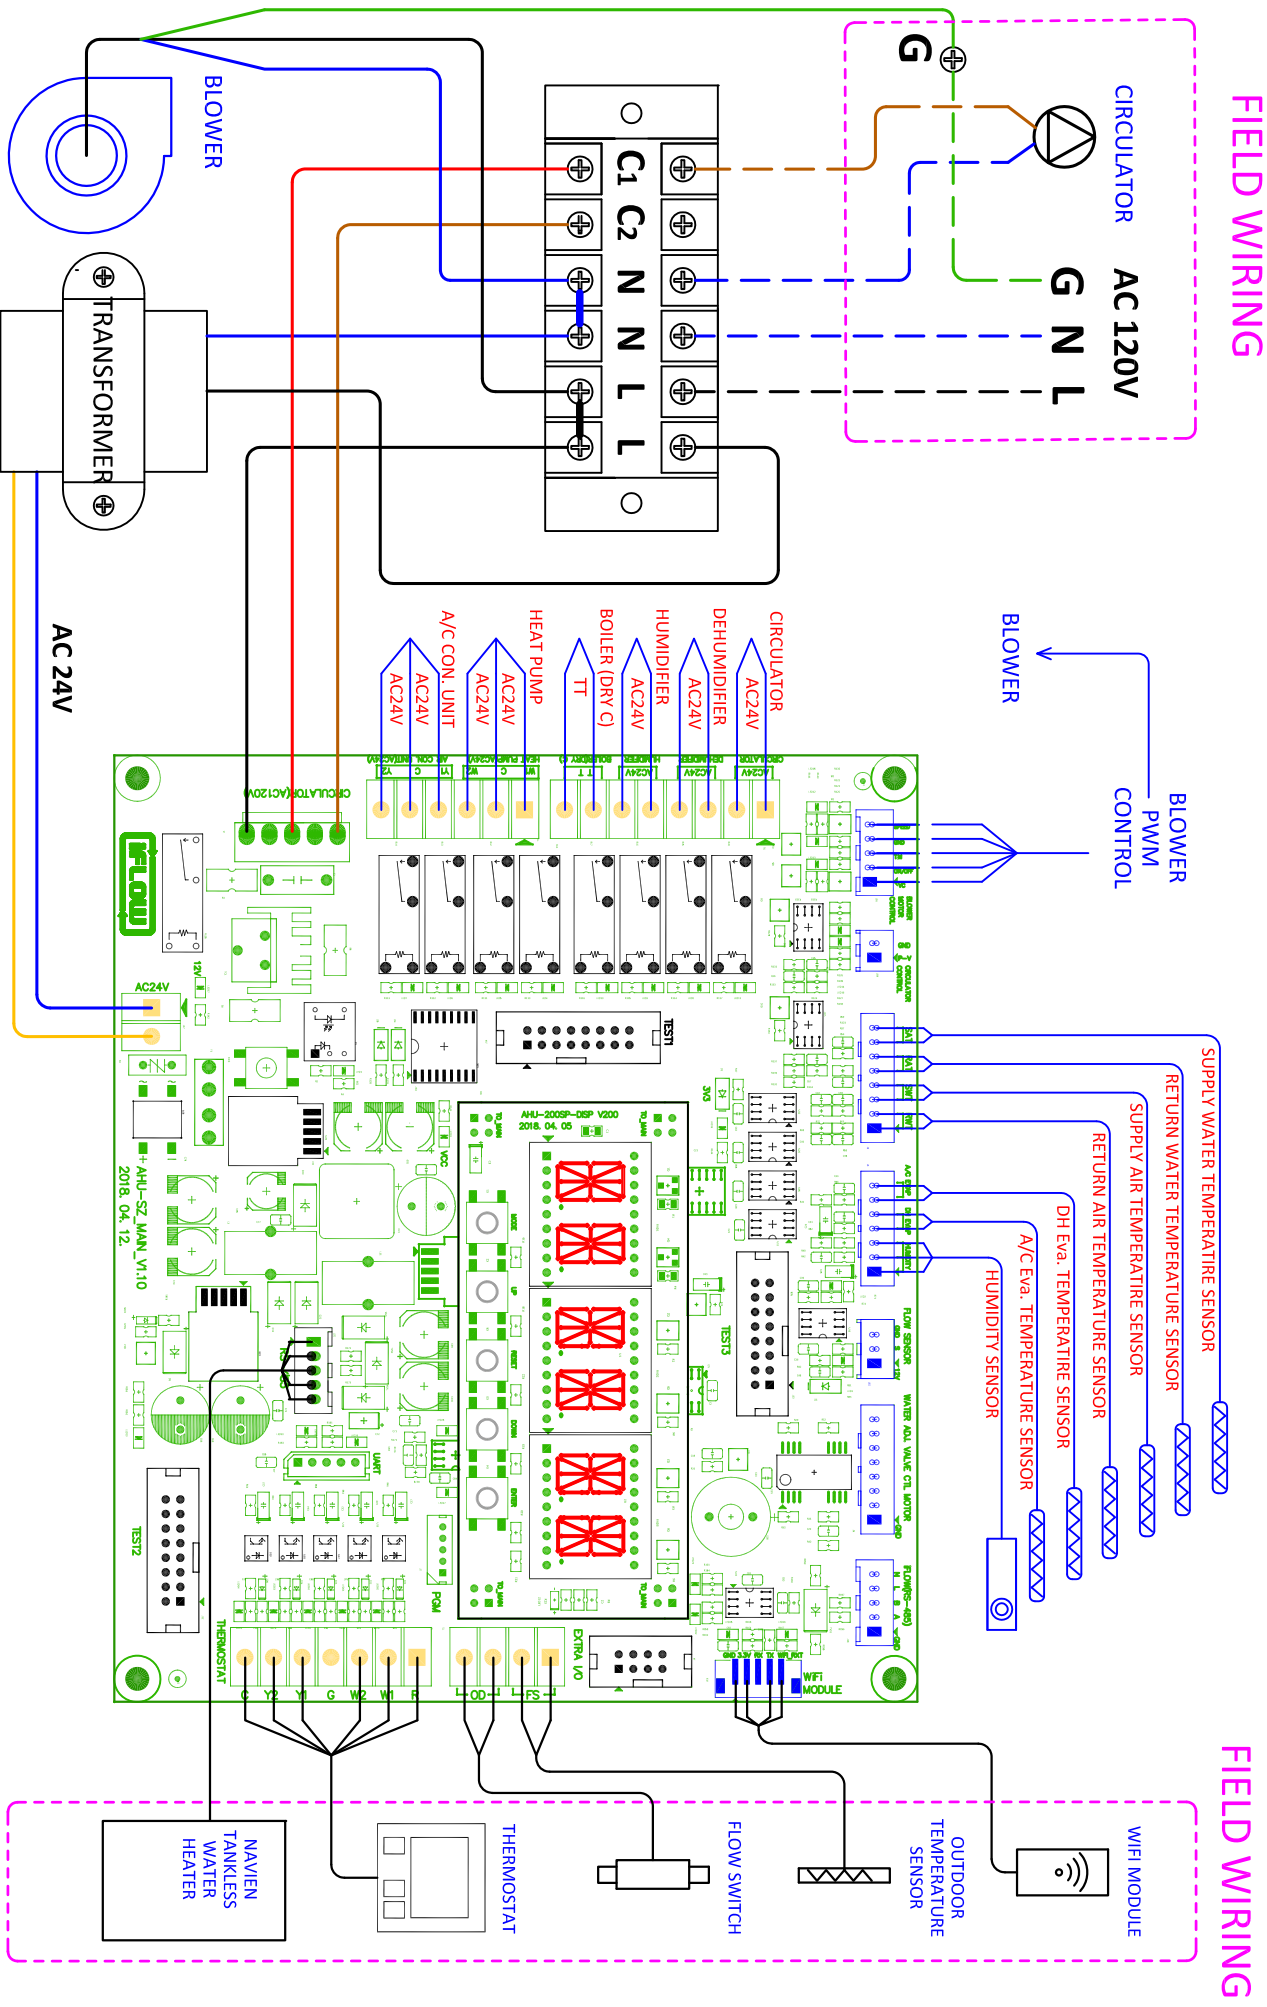

FIELD WIRING

FIELD WIRING

**LEGEND** L : LINE/HOT N : NEUTRAL G : GROUND C1 : CIRCULATOR SPEED CONTROL C2 : CIRCULATOR RELAY CONTROL